



1.		2.	
REVISION TABLE			
REV.	DRAWING NO.	DATE	DESCRIPTION
A	BH/DRA/356-09-01	12/11/90	ORIGINAL ISSUE
B	BH/DRA/356-09-01	.	DWG CHANGES
C	BH/DRA/356-09-01	10/06/92	BHP EQ 1007
D	BH/DRA/356-09-01	.	BHP EQ 1013
E	BH/DRA/356-09-01	17/06/96	CONSOLIDATION
F	BH/DRA/356-09-01	15/04/98	ECR-33

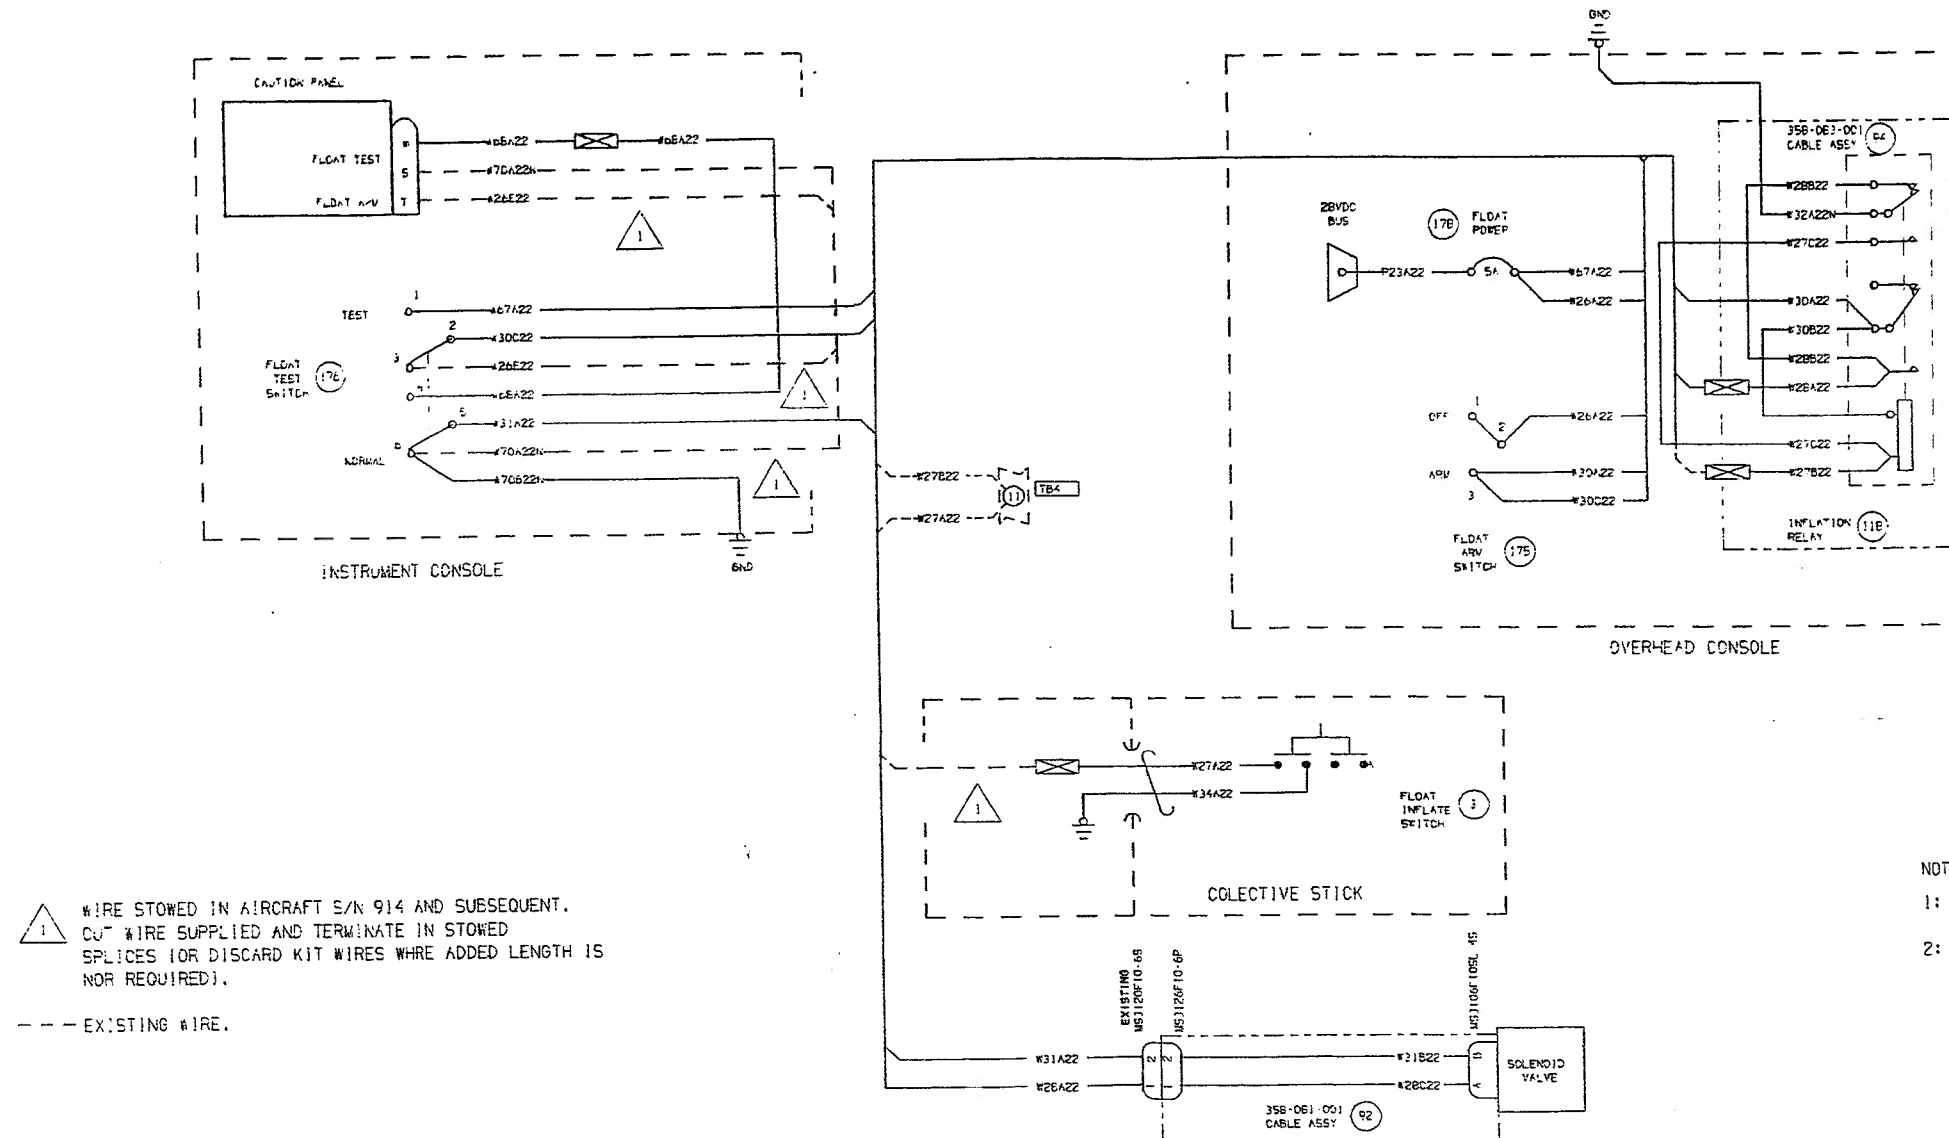

NOTES:

- 1: ALL WIRING TO MIL-W-B1044.
- 2: ALL WIRING & WIRE ROUTING IN ACCORDANCE WITH
AC43.13-1A, CHAP 11 & COMPONENT MANUFACTURER
RECOMMENDATIONS.

APPROVED pursuant to a direction
given by Regulation 3C of the
Civil Aviation Regulations on
date: 15-4-98
signature: C.W. Whitney
name: C.W. WHITNEY
being an Authorised Person for and
on behalf of Helitech Pty Ltd
Certificate of Approval 3300
A.C.N. 010 600 987

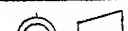REFERENCE DRAWINGS		MANUFACTURING OPERATIONS		MATERIAL	DIMENSIONS IN MM	<div>Helitech</div> <div>PTY LTD</div> <div></div>		DRAWN	NORA KINNUNER	Client HELITECH PTY. LTD.				
BHA/DRA/358-01-01	MATERIALS LIST	ALL DIMENSIONS TO BE MET AFTER PLATING. REMOVE ALL BURRS. BREAK ALL SHARP EDGES 0.015"-0.031" 0.4mm-0.8mm	SURFACE ROUGHNESS U.N.O INCLUDING REAMED HOLES FOR DRILLED HOLES	MATERIAL		BRISBANE HELIPORT LAWINGTON AVE. EAGLEFARM Incorporated in Queensland <div>© Helitech Pty Ltd 1998.</div> <div><small>This drawing and designs contained herein remain the property of HELITECH PTY. LTD. They may not be copied or reproduced without written permission from the above.</small></div>	PHONE: 1071 325640 FAX: 1071 32667815 AS 1100	DATE	15/04/98	Title KWIK FLOAT INSTALLATION WIRING DIAGRAM - SHEET 2 BELL 206 A & B SERIES	IRN 335	CI 117, 118	Drawing Number BHA/DRA/358-09-01	Revision F
BHA/DRA/358-01-02	MATERIALS LIST (CONTINUED)		BEAD RADIUS					SCALE	N/A					
		TOLERANCE (Except where otherwise stated) Over up to To enhance	MARK PART # IN REGION MARKED:	TREATMENT										
			WELDING ALL WELDING FULL PENETRATION A 3mm BEAD MUST REMAIN ON AT LEAST ONE SIDE U.N.O											
		AUG 14/98 TOLERANCE 10.001 +/- 0.5"												
1	2	3	4	5	6	7	8	9		10		11		12